


DESIGNED	CHECKED			
VD	CI			
DRAWN	APPROVED			
VD	CI			
DATE	ISSUE/REVISION DETAIL	BY	CHK	APPR
B 30.01.2024	UPDATED	JW	CI	CI
A 04/04/2023	CONCEPT DESIGN	VD	CI	CI

mx model version:

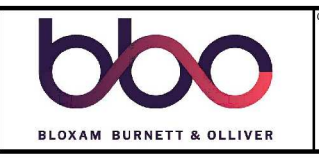

CLIENT
PROJECT
COOK STREET
CAMBRIDGE


DRAWING
SHARED PATH WALKING AND CYCLING
SCHEME PLAN

STATUS	PRELIMINARY	
DATE	30.01.2024	SCALE (ORIGINAL SIZE A3) 1:250
DRAWING NUMBER	146440-17-0010	REVISION B

100mm

SCALE FOR VALIDATING SIZE OF A3 PLOT ONLY


C:\2024\data\10.7.120.14\164644017_Shakespeare St Ped Crossing_5358\03_Drawing\17\164644017-004.dwg, 11/25/2023 8:51 am vrbryatov Plotted: 11 May 2023 8:51 am

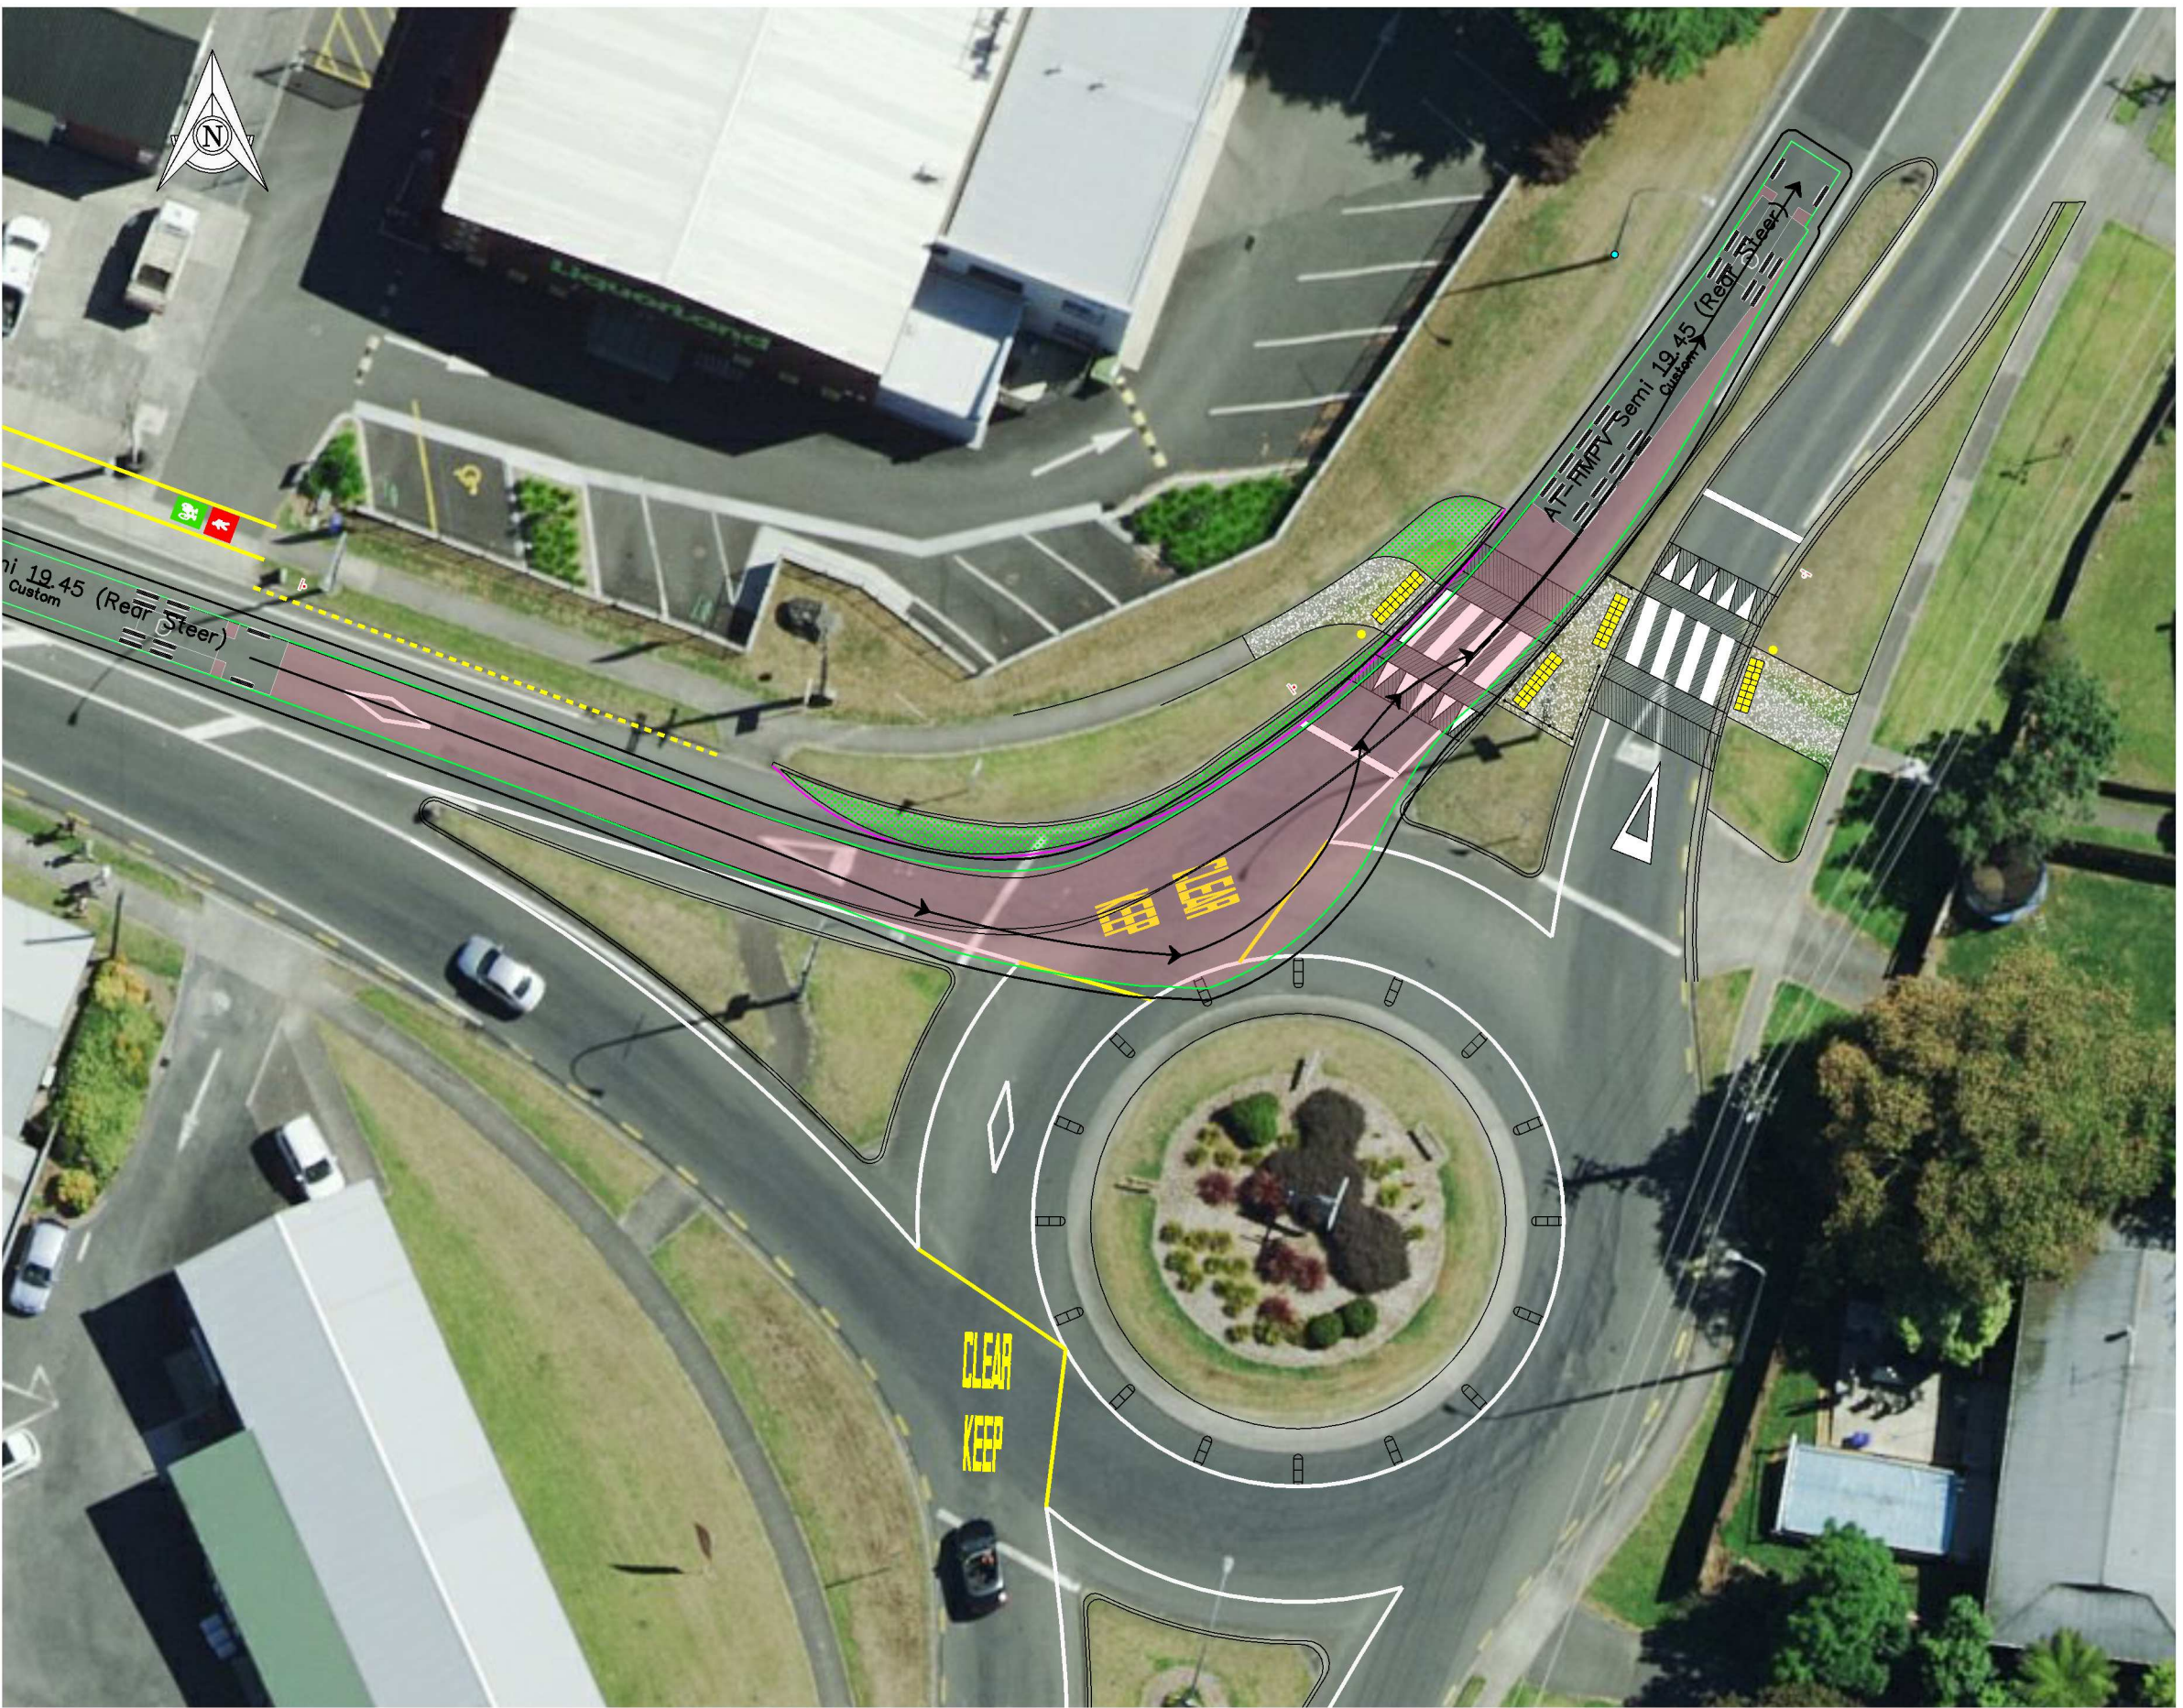

KEY

- EXISTING KERB
- NEW CONCRETE APRON
- TRACKING CURVE

DESIGN VEHICLE - 19.45m AT-HPMV SEMI-TRAILER (REAR STEER)

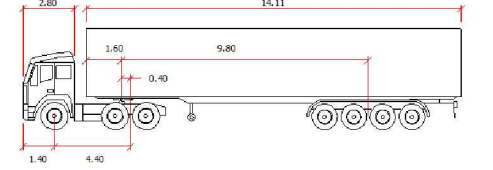

DESIGNED	CHECKED			
VD	CI			
DRAWN	APPROVED			
VD	CI			
DATE		ISSUE/REVISION DETAIL		BY
A	22/12/2022	CONCEPT DESIGN		VD
				CI
				CI

DESIGNED	CHECKED
VD	CI
DRAWN	APPROVED
VD	CI
DATE	
ISSUE/REVISION DETAIL	
BY	
CHK	
APPR	

BLOXAM BURNETT & OLLIVER

CLIENT

Waipa
DISTRICT COUNCIL

PROJECT

**SHAKESPEARE STREET ROUNDABOUT
PEDESTRIAN CROSSING**

DRAWING

SWEPT PATHS ANALYSIS

STATUS

PRELIMINARY

DATE	SCALE (ORIGINAL SIZE A3)
22/12/2022	1:300
DRAWING NUMBER	REVISION
146440-17-0004	A

100mm




SCALE FOR VALIDATING SIZE OF A3 PLOT ONLY


0

C:\2022\data\10.7.20.14\146644017\Shakespeare St Ped Crossing_5358\03_Drawing\1714644017-0005.dwg, 11/25/2023 8:53 am vshryatov, Plotted: 11 May 2023 8:53 am

 


KEY

-  EXISTING KERB
-  NEW CONCRETE APRON
-  TRACKING CURVE

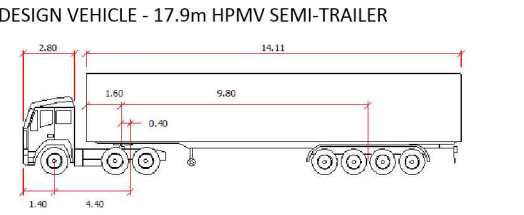


DESIGNED	CHECKED			
VD	CI			
DRAWN	APPROVED			
VD	CI			
A	22/12/2022	CONCEPT DESIGN	VD	CI
DATE	ISSUE/REVISION DETAIL		BY	CHK
			CI	APPR

DESIGNED	CHECKED
VD	CI
DRAWN	APPROVED
VD	CI



BLOXAM BURNETT & OLLIVER

CLIENT



Waipa
DISTRICT COUNCIL

PROJECT

**SHAKESPEARE STREET ROUNDABOUT
PEDESTRIAN CROSSING**

DRAWING

SWEPT PATHS ANALYSIS

STATUS

PRELIMINARY

DATE	22/12/2022	SCALE (ORIGINAL SIZE A3)	1:300
DRAWING NUMBER	146440-17-0005	REVISION	A